


# HARBOR TOWN



**FRONT ELEVATION**  
SCALE: 1/4"=1'

First Floor

Second Floor

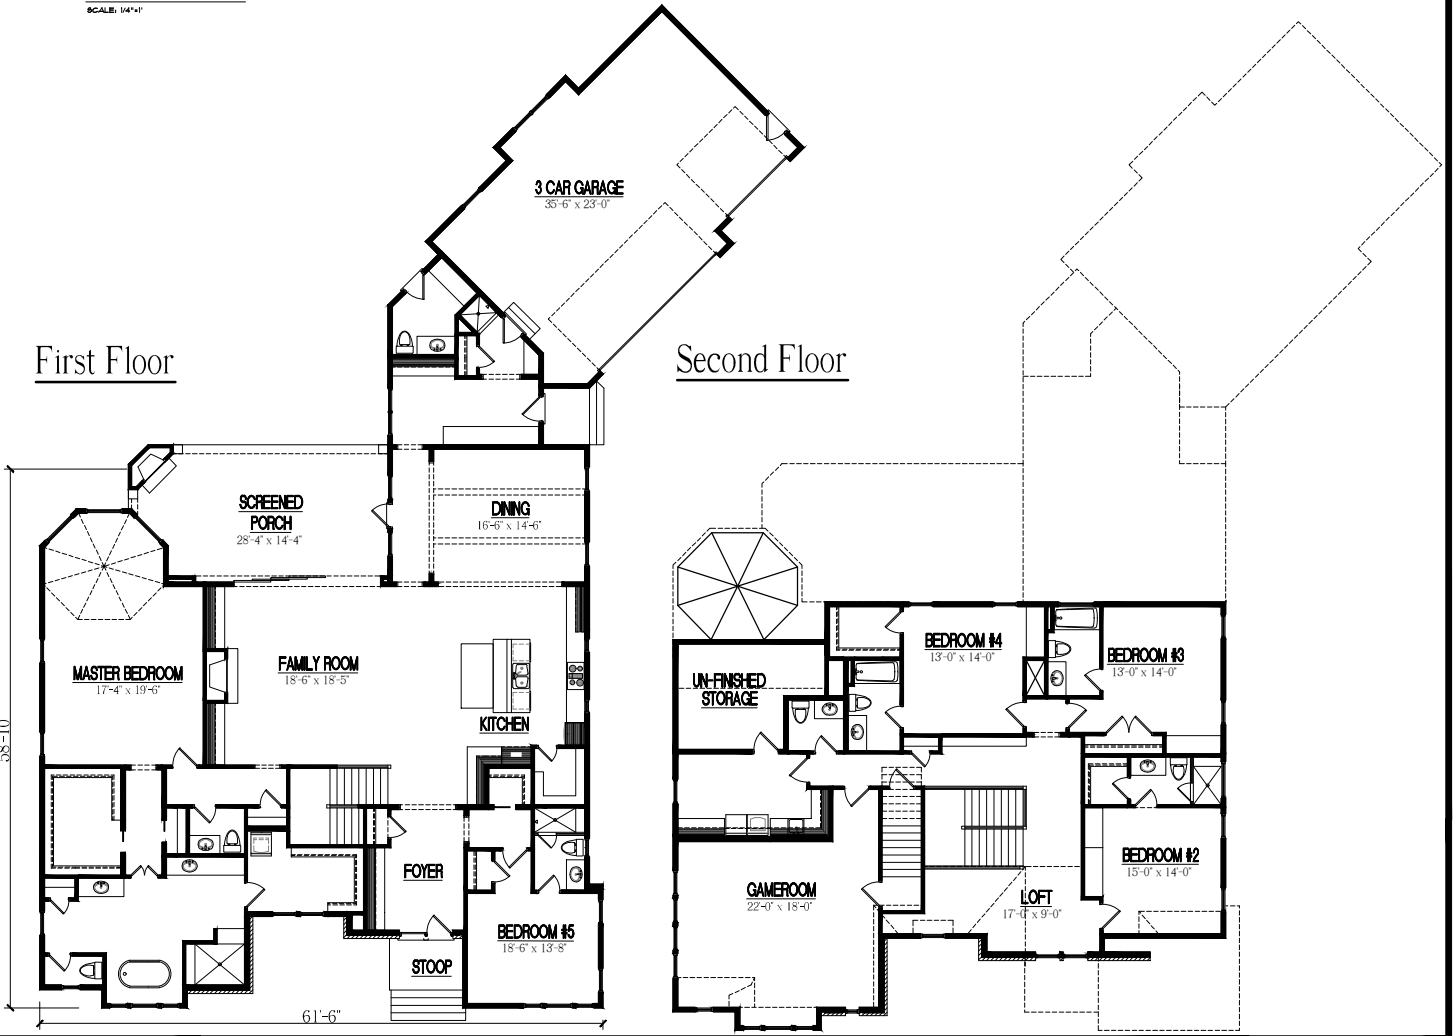

TEMPORARY BROCHURE ONLY. MAY NOT REFLECT ACTUAL CHARACTERISTICS OF FINISHED HOME. FLOOR PLANS ARE SHOWN ONLY FOR DISPLAY PURPOSES. WINDOW SIZES AND LOCATIONS, ROOM SIZES, AND DIMENSIONS ARE APPROXIMATE AND MAY VARY. PRICES AND FEATURES SUBJECT TO CHANGE WITHOUT NOTICE. PLEASE CONSULT SALES COUNSELOR FOR DESIGN UPDATES.

## HOMESTEAD BUILDING COMPANY

12339 WAKE UNION CHURCH RD.  
WAKE FOREST, NC 27587  
O: (919)-556-8472

[www.Homesteadbuilt.com](http://www.Homesteadbuilt.com)

**FLOOR AREA:**  
FIRST FLOOR HTD. = 3280 S.F.  
SECOND FLOOR HTD. = 2080 S.F.  
TOTAL HEATED AREA = 5360 S.F.